




**SOUTH-WEST ELEVATION**  
 SCALE- 1/4" = 1'-0"  
**FRONT ELEVATION**

1 RESIDENCE STYLE:  
 - MEDITERRANEAN

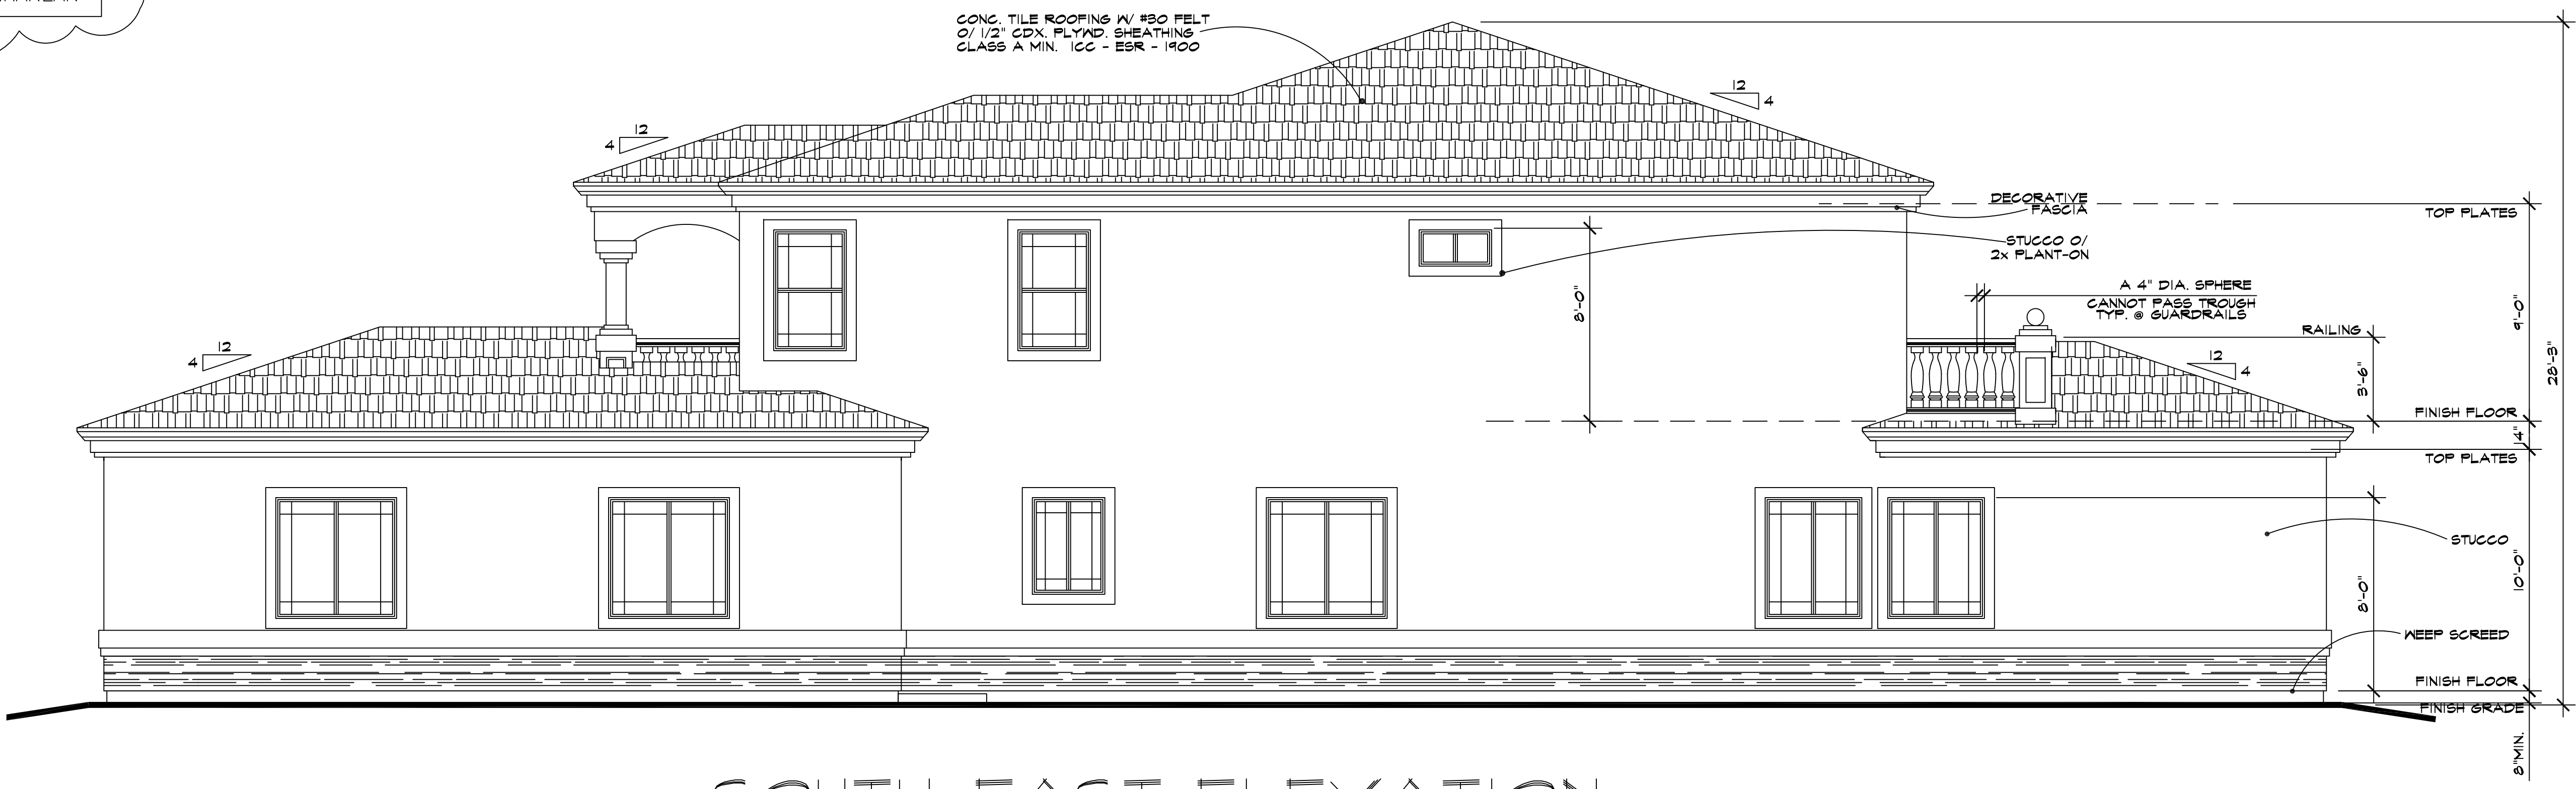


**SOUTH-EAST ELEVATION**  
 SCALE- 1/4" = 1'-0"  
**RIGHT SIDE ELEVATION**

NO.	DATE	DESCRIPTION
2	09/27/20	PLANNING CORRECTIONS
1	07/23/20	PLANNING CORRECTIONS
00	06/08/20	FIRST SUBMITTAL
B	05/29/20	OWNER'S REVISION
A	05/21/20	OWNER'S REVISION
000	05/14/20	SETBACKS REVISION
00	05/08/20	OWNER'S REVISION
0	05/02/20	FIRST ISSUE

**ELEVATIONS**

Project/Client/Job Address  
**NEW RESIDENCE**  
 for  
**Mr. Taha Abdelal**  
 11022 Ranch Drive  
 Rancho Cucamonga, Ca. 91737  
 A.P.N.: 1074-561-16

**H.R. & Associates**  
 Drafting Services  
 (951) 536-9833  
 (951) 684-6965  
 7177 Rockledge Ave. Ste # 226  
 Riverside, CA 92506  
 PH: (951) 684-6965 FAX: (951) 602-4890  
 E-MAIL: HR@HRASSOCIATES.COM  
 WWW: WWW.HRASSOCIATES.COM

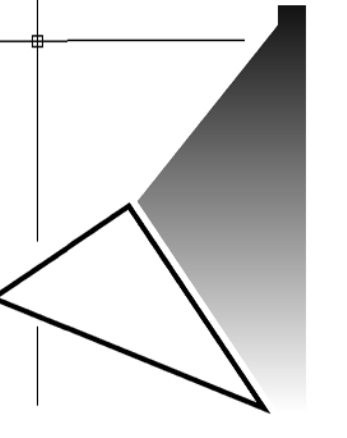

DRAWN	G. HOWARD
CHECKED	
DATE	06/08/20
SCALE	AS NOTED
JOB NO.	2020-05.01
SHEET	